

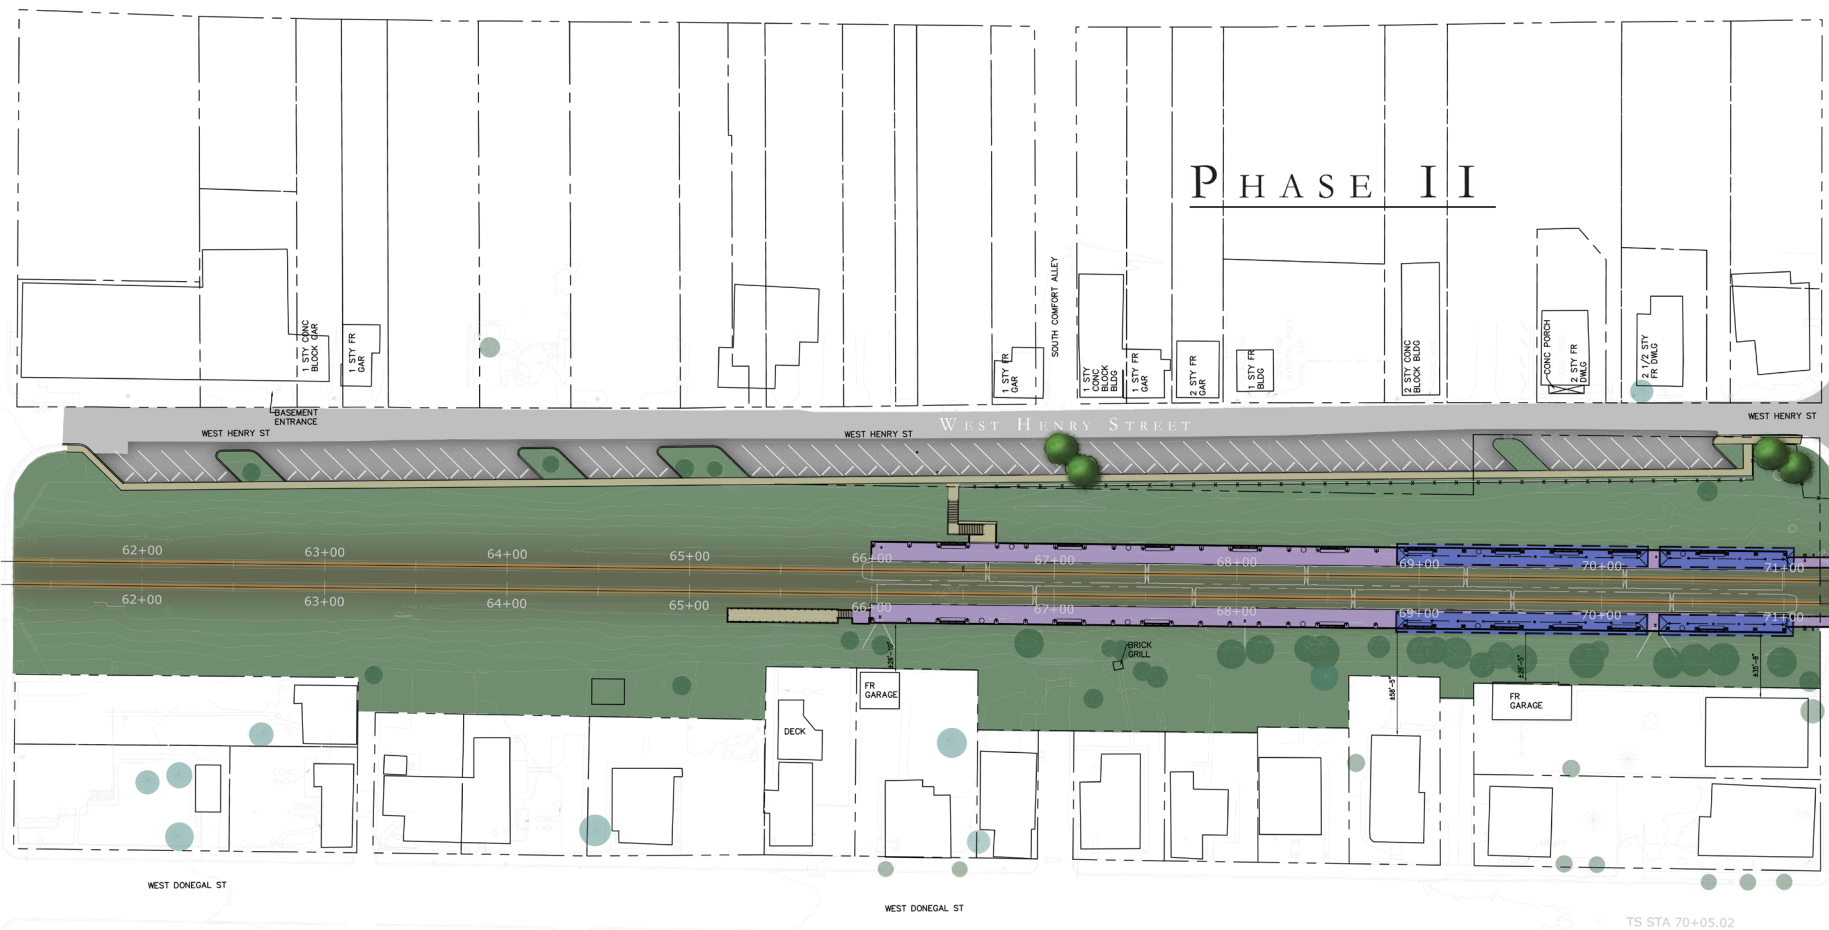
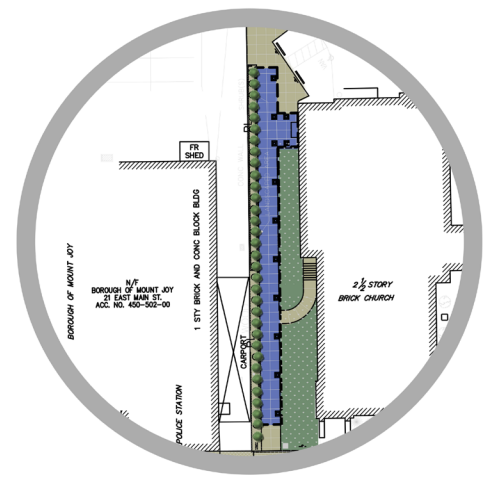
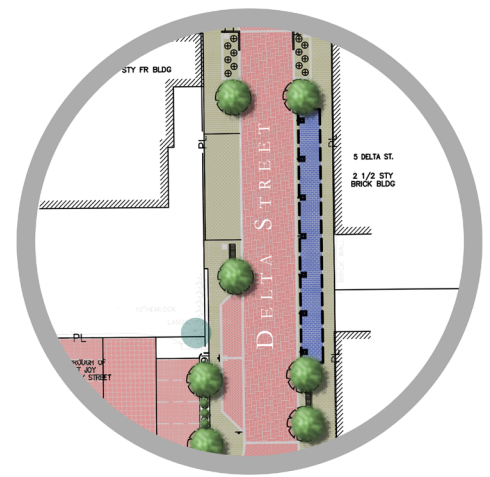


JULY 29, 2013

PROPOSED MOUNT JOY STATION - SITE PLAN

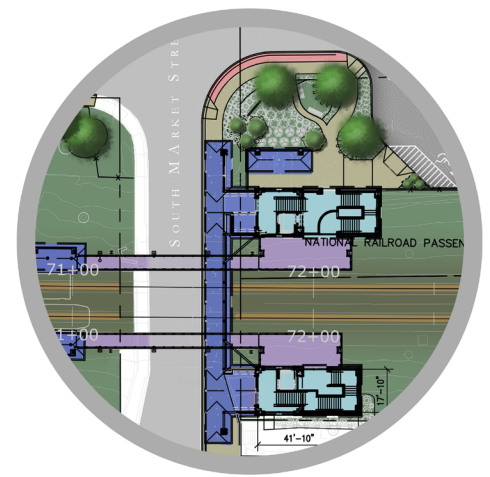

TS STA 70+05.02
N 285039.94

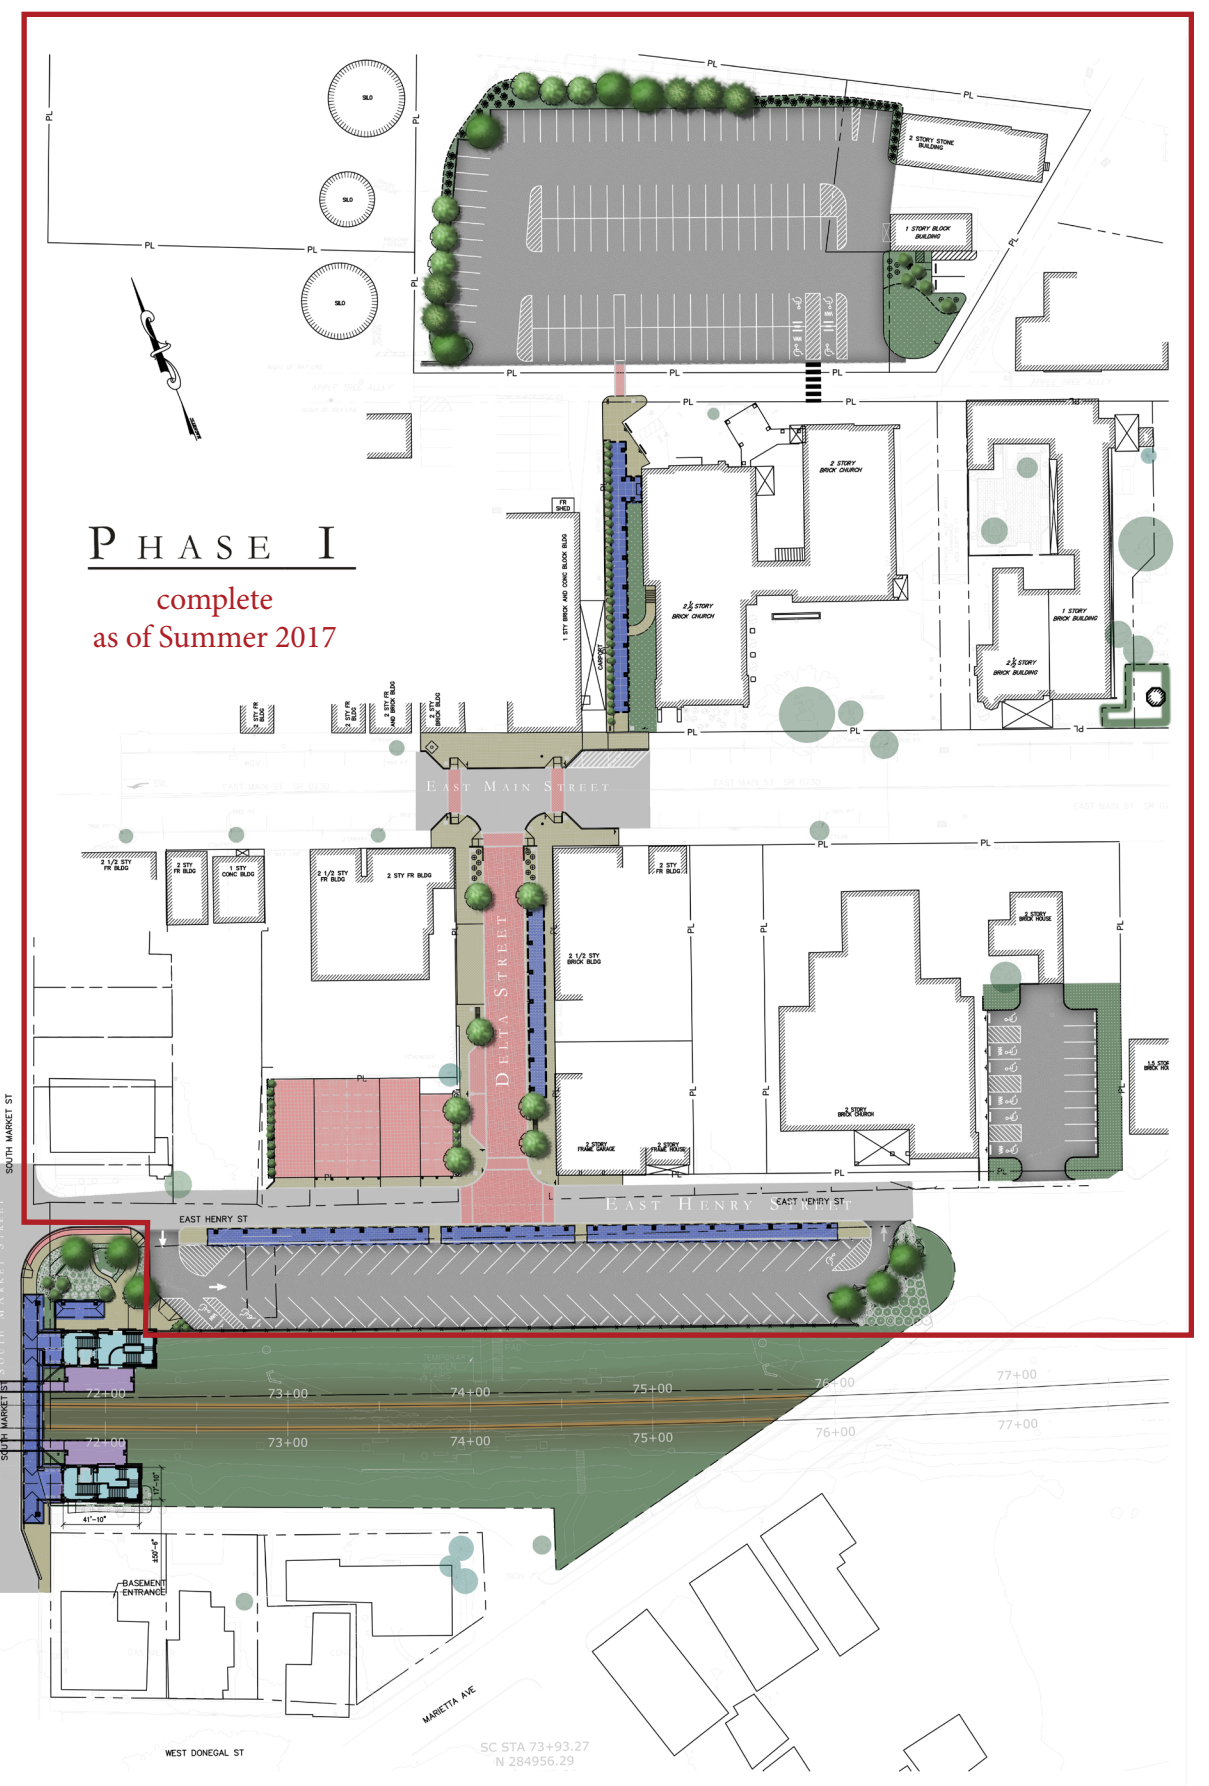

PHASE I
complete
as of Summer 2017

SC STA 73+93.27
N 284956.29